

COUNTY OF McHENRY  
McHENRY COUNTY ADMINISTRATION BUILDING  
PURCHASING DEPARTMENT - ROOM 200  
2200 N. SEMINARY AVENUE  
WOODSTOCK, IL 60098

Sealed bids will be accepted in the above office until

**February 7, 2012 at 2:00 P.M. (CST)**

For  
BID #12-08

**DEMOLITION, CLEAN UP AND REMOVAL OF DEBRIS  
IN CRYSTAL LAKE, IL, FOR THE  
MCHENRY COUNTY DIVISION OF TRANSPORTATION**

CONTACT PERSON - CATHERINE LINK, CPPB  
DIRECTOR OF PURCHASING  
MCHENRY COUNTY ADMINISTRATION BUILDING  
2200 N. SEMINARY AVENUE-- ROOM 200  
WOODSTOCK, IL 60098  
Phone - (815) 334-4818  
Fax - (815) 334-4680

---

COMPANY

DATE

---

CONTACT PERSON

---

ADDRESS

E-MAIL ADDRESS

---

CITY, STATE AND ZIP

---

TELEPHONE NO

FAX NO.

---

FEIN, or Social Security NUMBER

The attention of bidders is directed to the McHenry County Purchasing Ordinance, approved December 1, 2006. This Ordinance is incorporated by reference into this bid as if it were contained herein. If you have not received a copy of the above Ordinance and desire a copy, please contact the Director of Purchasing Office.

This bid shall be firm for at least 120 days after the latest time specified for submission for bids and thereafter until written notice is received from the bidder. **Bids MUST be submitted with one (1) original and three (3) copies.**

**N**OTE: A PRE-BID MEETING WILL BE HELD ON JANUARY 19, 2012, AT 2:00 PM, ON THE SITE AT 5 GATES STREET CRYSTAL LAKE IL. ALL BUILDINGS WILL BE OPEN FOR INSPECTION AT THIS TIME ONLY. IT IS HIGHLY SUGGESTED THAT INTERESTED PARTIES ATTEND THE PRE-BID MEETING.



**SCHEDULE OF EVENTS**

January 6, 2012 -----	RFP Available
January 19, 2012 -----	Pre Bid Meeting on-site(5 Gates Street, Crystal Lake IL) at 2:00 PM (CST)
January 26, 2012 -----	Vendors Questions Submitted via fax to 815-334-4680 by 4:00 P.M.(CST)
February 2, 2012 -----	Vendors Questions Answered via fax and Posted on Website by 4:00 P.M.(CST)
February 7, 2012 -----	RFP due in Purchasing at 2:00 P.M.(CST)
February 22, 2012 -----	Evaluation, Committee recommendation, Award of Contract and Notification to Successful Vendor

**SCOPE OF WORK**

Clean up of, legal removal and disposal of materials and debris and restoration of subject site from property located at the northeast corner of Gates Street and Walkup Road (5 Gates Street) in Crystal Lake, McHenry County, IL.

Contractor is to be responsible for obtaining all required permits from the proper regulatory authorities.

All items must be removed from site. There is no guarantee of dollar values for salvage by the contractor.

Receipts for disposal of materials, equipment and debris and refuse shall be provided with invoice. Landfill or scrap yard must be used. All recyclables must be properly recycled.

**DESCRIPTION**

This work consists of complete demolition, removal, and disposal of all buildings, foundations, footings, driveways, sidewalks, out buildings, concrete retaining walls, and other appurtenances, including restoration of the site with six inches (6”) of topsoil with seed and erosion control blanket and including the retirement of utility services. The existing public sidewalks are to be left intact and protected from damage. Tree removal is not in the scope of the contract. If the contractor should find it advantageous to remove trees to facilitate demolition, any trees disturbed shall be completely removed and properly disposed of including stump removal at no additional cost to the contract.

### PERMITS AND FEES

All permits required shall be obtained by the Contractor; any fees required shall be paid by the Contractor. The Contractor will be required to furnish to the McHenry County Purchasing Department, copies of all required permits and documentation that all fees have been paid.

### PERFORMANCE AND PAYMENT BOND:

A Performance and Payment Bond will be required by the accepted bidder as described below if the bid amount exceeds \$25,000.00.

- Payment and Performance Bond shall be in the amount of 110% of the bid value. Any additional scope value during the project must be covered by the bonds.
- Oblige is County of McHenry, project owner for the Payment and Performance Bonds.
- Payment and Performance Bonds must be signed by an official of the bonding company and accompanied by the bonding agent's written Power of Attorney.
- Provide three (3) copies of each of the bonds and the Power of Attorney in order that one copy of each may be attached to each copy of the contract agreement. Bonds must be submitted to McHenry County within two (2) weeks of the notice of award, if start of construction is sooner, then bonds must be submitted a minimum of two (2) days prior.
- Date of Agreement and Payment and Performance Bonds shall be the same.
- Such Payment and Performance Bonds shall be issued by a surety listed on the Department of Treasury's listing as approved sureties (Department Circular 570) with an A.M. Best Rating of "A" or better which is licensed in the state of the location of the project and must be acceptable to the design-builder.

### BID BOND:

Each separate bid shall be accompanied by a bid bond, certified check, or a cashier's check, drawn on a bank authorized to do business in Illinois, in a dollar amount of not less than five percent (5%) of the sum of the computed total amount of the bid or five hundred dollars (\$500), whichever is greater.

### PERFORMANCE ASSURANCE

A Performance and Payment Bond will be required by the accepted bidder as described below if the bid amount exceeds \$25,000.00.

- Payment and Performance Bond shall be in the amount of 105% of the bid value. Any additional scope value during the project must be covered by the bonds.
- Oblige is County of McHenry, project owner for the Payment and Performance Bonds.
- Payment and Performance Bonds must be signed by an official of the bonding company and accompanied by the bonding agent's written Power of Attorney.
- Provide three (3) copies of each of the bonds and the Power of Attorney in order that one copy of each may be attached to each copy of the contract agreement. Bonds must be submitted to McHenry County within two (2) weeks of the notice of award, if start of construction is sooner, then bonds must be submitted a minimum of two (2) days prior.
- Date of Agreement and Payment and Performance Bonds shall be the same.

- Such Payment and Performance Bonds shall be issued by a surety listed on the Department of Treasury's listing as approved sureties (Department Circular 570) with an A.M. Best Rating of "A" or better which is licensed in the state of the location of the project and must be acceptable to the design-builder.

### HAZARDOUS MATERIALS

There are no identified hazardous materials on site. Properties are considered "as is". It will be the responsibility of the Contractor to dispose of any hazardous materials in the proper fashion.

### CONSTRUCTION REQUIREMENTS

The Contractor shall be familiar with the work site. The Contractor should be aware of the size, type, and materials of the existing structures. All structures within the sites indicated are to be demolished. The entire building foundations must be completely removed, including basement walls and floor slab. It is required that backfilling of the foundation be done immediately.

Upon Notice to Proceed, the Contractor shall proceed promptly with the demolition and removal of all items, notifying the McHenry County Planning & Development Department at least three (3) working days in advance of commencing operations.

The Contractor shall notify all appropriate utilities, local police, and fire departments prior to the start of demolition.

The use of explosives or the burning of structures in the performance of this work will not be permitted.

The Contractor shall not remove damage or disturb the vaults or any appurtenances of private or public utilities that are not part of the demolition work.

The Contractor shall assume full responsibility to preserve the integrity of adjacent buildings and shall provide such bracing and/or supports as may be necessary to protect the adjacent buildings.

Demolition material, rubbish, and debris shall be disposed of legally off site.

Prior to the placement of fill, all accumulations of debris in the basements, crawl spaces, and areaways resulting from the demolition operations shall be removed. Fill material shall be prevented from spilling upon the premises of adjacent properties, which are to remain.

The Contractor shall fill all excavations, basements, crawl spaces, and areaways of each building to the level of the surrounding area, with suitable fill as specified herein. Before commencing any fill operations, the suitability of the material, which is to be used, and the manner of placement and compaction will be approved by the Director of Purchasing or their designated representation. Under no conditions will broken concrete of any size be allowed as part of the backfill. A minimum twelve-inch soil layer of clean fill is necessary with the top six inches of any fill area to be topsoil.

All fences, driveways, driveway culverts, mailboxes and mailbox posts, patios, retaining walls and sidewalks on the site shall be removed and disposed as "demolition material" unless otherwise authorized by the Director of Purchasing. Restoration will be as specified herein.

### DISCONTINUANCE OF UTILITIES

The Contractor shall arrange with the owner of subject property to disconnect all utilities that serve each building in compliance with the requirements and regulations of the agency or utility involved. All operations shall be performed in such a manner as to avoid creating hazards to persons, property, and interference with the use of adjacent buildings or obstruction of vehicular and pedestrian access thereto.

### SALVAGED MATERIALS

The salvage value of demolition materials shall be reflected in the contract lump sum price for DEMOLITION of the site indicated. Any demolition materials salvaged for resale shall not be sold from the demolition sites; it is the responsibility of the Contractor to remove the materials from the demolition sites to an alternate location for sale and to comply with all local requirements for the sale of materials. The County does not guarantee any costs associated with Salvaged materials.

### BASIS OF PAYMENT

This work will be paid for at the contract lump sum price at job completion, of the site indicated, which price shall include all labor, materials, and equipment necessary to complete the work as specified herein.

### RESTORATION

#### DESCRIPTION

This work shall consist of grading the demolition site in preparation for furnishing and placing of six inches (6") of topsoil with seed and erosion control blanket.

#### CONSTRUCTION REQUIREMENTS

All excavations resulting from demolition or related removals will be backfilled and compacted to the satisfaction of McHenry County. All debris caused by the demolition and existing miscellaneous debris on the property shall be removed from the site and the site graded to provide free flow of storm water runoff from the site following existing contours.

### UTILITY CONNECTIONS

#### DESCRIPTION

This work consists of verifying that all utilities have been disconnected and that the service from the provider has been secured to the satisfaction of the provider. The Contractor will be required to furnish to McHenry County documentation that the service has been disconnected to the satisfaction of the provider.

### WATER, SANITARY, STORM SEWER, SEPTIC, AND WELL SERVICE DISCONNECTIONS

#### DESCRIPTION

This work consists of disconnecting water and sanitary services in accordance with the requirements of the County and the IEPA. This work shall be performed under the direction of a licensed plumber.

All sanitary lines will be capped at the property line. Water will be disconnected at the water service valve or as directed by the agency maintaining the water main.

This work shall also consist of the removal of any septic tank and capping of any well. The septic tank(s) shall be pumped and removed. The Contractor shall fill the excavated area from the removed septic with fill material approved by McHenry County.

The Contractor shall be responsible for contacting the agencies maintaining the facility to verify the materials and methods allowed for disconnecting the services. The exact locations and elevations of all utilities are to be verified by the Contractor through the owner of the utility.

### HAZARDOUS MATERIALS – REMOVAL AND DISPOSAL

#### DESCRIPTION

This work consists of inspecting each site prior to commencement of demolition to identify hazardous materials present on the site and to notify the Director of Purchasing of any hazardous material for a determination of disposal.

### PERSONNEL EXPERIENCE

The contractor must provide laborers and equipment operators possessing OSHA Hazardous Waste Site Worker Certification as required in 29 CFR 1910.120.

The contractor must also provide a plan addressing site health and safety, site control and emergency response measures that meet current OSHA requirements. The plan should also include controls for protecting public health and the environment.

### DISPOSAL

Where special handling of material is required, the price for the removal and disposal will be negotiated on a site by site basis.

## **MUNICIPAL WASTE HAULER LICENSING ORDINANCE**

### REQUIREMENTS (in part)

- A) Persons or companies in the business of hauling discarded materials within McHenry County, through their municipal waste collection and transportation activities, constitute a significant component of the traffic upon County roads and State highways within this County, contributing to deteriorating air quality and road wear, and creating the potential for litter and leaking loads, so that licensing of municipal waste haulers is necessary to protect the public health and the environment and to reduce undue damage to the public infrastructure; and
- B) Persons or companies in the business of hauling municipal waste, recyclable materials and compostables within McHenry County, through their collection and transportation activities, are able to supply the County with information necessary for long-term municipal waste planning and therefore should be required to submit annual information about their hauling activities to the County.

### 101 EXEMPTIONS

101.1 The following persons or entities shall not be subject to this Ordinance:

- 3. Demolition or construction contractors or landscaping companies that produce and transport discarded materials in the course of such occupations, where the discarded materials produced are merely incidental to the particular demolition, construction, or landscaping work being performed by such companies.

## **ASBESTOS ABATEMENT (GENERAL CONDITIONS)**

### DESCRIPTION

This work consists of the removal and disposal of friable and non-friable asbestos from the building(s) to be demolished. All work shall be done according to the requirements of the U.S. Environmental Protection Agency (USEPA), the Illinois Environmental Protection Agency (IEPA), the Occupational Safety, and Health Administration (OSHA), and as outlined herein.

The Materials Description Table provides a brief description of the various Asbestos Containing Materials (ACM) for each site. The table states whether the ACM is friable or non-friable and states the approximate quantity.

All friable asbestos shall be removed from the building(s) prior to demolition. The Contractor has the option of removing the non-friable asbestos prior to demolition or demolishing the building(s) with the non-friable asbestos in place.

The Contractor shall provide a shipping manifest to the Director of Purchasing for the disposal of all ACM wastes.

#### PERMITS

The Contractor shall apply for permit(s) in compliance with applicable regulations of the Illinois Environmental Protection Agency. Any and all other permits required by other federal, state, or local agencies for carrying on the work shall be the responsibility of the Contractor. Copies of these permits shall be provided to the Director of Purchasing.

#### NOTIFICATIONS

The "Demolition/Renovation Notice" form, which can be obtained from the IEPA office, shall be completed and submitted to the address listed below at least 10 days prior to commencement of any asbestos removal or demolition activity. Separate notices shall be sent for the asbestos removal work and the building demolition if they are done as separate operations.

Asbestos Demolition/Renovation Coordinator  
Illinois Environmental Protection Agency  
Division of Air Pollution Control  
P. O. Box 19276  
Springfield, Illinois 62794-9276  
(217) 785-1743

Notices shall be updated if there is a change in the starting date or the amount of asbestos changes by more than 20 percent.

#### SUBMITTALS

All submittals and notices shall be made to the Director of Purchasing, except where otherwise specified herein.

#### SUBMITTALS THAT SHALL BE MADE PRIOR TO START OF WORK

Submittals required under Asbestos Abatement Experience.

Submit documentation indicating that all employees have had medical examinations and instruction on the hazards of asbestos exposure, on use and fitting of respirators, on protective dress, on use of showers, on entry and exit from work areas, and on all aspects of work procedures and protective measures as specified in Worker Protection Procedures.

Submit manufacturer's certification stating that vacuums, ventilation equipment, and other equipment required to contain airborne fibers conform to ANSI 29.2.

Submit to the Director of Purchasing the brand name, manufacturer, and specification of all sealants or surfactants to be used. Testing under existing conditions will be required at the direction of the Director of Purchasing.

Submit proof that all required permits, site locations, and arrangements for transport and disposal of asbestos-containing or asbestos-contaminated materials, supplies, and the like have been obtained (i.e., a letter of authorization to utilize designated landfill).

Submit a list of penalties, including liquidated damages, incurred through noncompliance with asbestos abatement project specifications.

Submit a detailed plan of the procedures proposed for use in complying with the requirements of this specification. Include in the plan the location and layout of decontamination units, the sequencing of work, the respiratory protection plan to be used during this work, a site safety plan, a disposal plan

including the location of an approved disposal site, and a detailed description of the methods to be used to control pollution. The plan shall be submitted to the Director of Purchasing prior to the start of work.

Submit proof of written notification and compliance with Paragraph "Notifications."

**SUBMITTALS THAT SHALL BE MADE UPON COMPLETION OF ABATEMENT WORK**

Submit copies of all waste chain-of-custodies, trip tickets, and disposal receipts for all asbestos waste materials removed from the work area;

Submit daily copies of work site entry logbooks with information on worker and visitor access;

Submit logs documenting filter changes on respirators, HEPA vacuums, negative pressure ventilation units, and other Director of Purchasing controls; and

Submit results of any bulk material analysis and air sampling data collected during the course of the abatement including results of any on-site testing by any federal, state, or local agency.

**ASBESTOS ABATEMENT EXPERIENCE**

Company Experience: Prior to starting work, the Contractor shall supply evidence that he/she has been prequalified with the Illinois Capital Development Board and that he/she has been included on the Illinois Department of Public Health's list of approved Contractors.

**PERSONNEL EXPERIENCE**

For Superintendent, the Contractor shall supply:

Evidence of knowledge of applicable regulations in safety and environmental protection is required as well as training in asbestos abatement as evidenced by the successful completion of a training course in supervision of asbestos abatement as specified in 40 CFR 763, Subpart E, Appendix C, EPA Model Contractor Accreditation Plan. A copy of the certificate of successful completion shall be provided to the Director of Purchasing prior to the start of work.

Documentation of experience with abatement work in a supervisory position as evidenced through supervising at least two asbestos abatement projects; provide names, contact, phone number, and locations of two projects in which the individual(s) has worked in a supervisory capacity.

For workers involved in the removal of friable and non-friable asbestos, the Contractor shall provide training as evidenced by the participation and successful completion of an accredited training course for asbestos abatement workers as specified in 40 CFR 763, Subpart E, Appendix C, EPA Model Contractor Accreditation Plan. A copy of the certificate of successful completion shall be provided to all employees who will be working on this project.

**ABATEMENT AIR MONITORING**

The Contractor shall comply with the following:

**PERSONAL MONITORING**

All personal monitoring shall be conducted per specifications listed in OSHA regulation, Title 29, Code of Federal Regulation 1926.58. All area sampling shall be conducted according to 40 CFR Part 763.90. All air monitoring equipment shall be calibrated and maintained in proper operating condition. Excursion limits shall be monitored daily. Personal monitoring is the responsibility of the Contractor. Additional personal samples may be required by the Director of Purchasing at any time during the project.

**CONTAINED WORK AREAS FOR REMOVAL OF FRIABLE ASBESTOS**

Area samples shall be collected for the department within the work area daily. A minimum of one sample shall be taken outside of the abatement area removal operations. The Director of Purchasing will

also have the option to require additional personal samples and/or clearance samples during this type of work.

#### INTERIOR NON-FRIABLE ASBESTOS-CONTAINING MATERIALS

The Contractor shall perform personal air monitoring during removal of all nonfriable Transite and floor tile removal operations. The Director of Purchasing will also have the option to require additional personal samples and/or clearance samples during this type of work.

#### EXTERIOR NON-FRIABLE ASBESTOS-CONTAINING MATERIALS

The Contractor shall perform personal air monitoring during removal of all nonfriable cementitious panels, piping, roofing felts, and built up roofing materials that contain asbestos. The Contractor shall conduct downwind area sampling to monitor airborne fiber levels at a frequency of no less than three per day.

#### AIR MONITORING PROFESSIONAL

All air sampling shall be conducted by a qualified Air Sampling Professional supplied by the Contractor. The Air Sampling Professional shall submit documentation of successful completion of the National Institute for Occupational Safety and Health (NIOSH) course #582 - "Sampling and Evaluating Airborne Asbestos Dust".

Air sampling shall be conducted according to NIOSH Method 7400. The results of these tests shall be provided to the Director of Purchasing within 24 hours of the collection of air samples.

### **REMOVAL AND DISPOSAL OF ASBESTOS**

#### DESCRIPTION

This work shall consist of the removal, transportation, and disposal of asbestos containing materials (ACM). All friable asbestos shall be removed from the building(s) prior to demolition. The Contractor has the option of removing the non-friable asbestos prior to demolition or demolishing the building(s) with the non-friable asbestos in place.

The removal and disposal of all friable asbestos from the building(s) and site(s) prior to demolition shall be done according to the Special Provision titled "Asbestos Abatement (General Conditions)" and as outlined herein.

The Contractor has the option of removing and disposing of the non-friable asbestos prior to demolition of the building(s) or demolishing the building(s) with the non-friable asbestos in place.

Option #1 - If the Contractor chooses to remove all non-friable asbestos prior to demolition, the work shall be done according to the Special Provision titled "Asbestos Abatement (General Conditions)".

Option #2 - If the Contractor chooses to demolish the building(s) with the non-friable asbestos in place, the following provisions shall apply:

1. Continuously wet all non-friable ACM and other building debris with water during demolition.
2. Dispose of all demolition debris as asbestos containing material by placing it in lined, covered transport haulers and placing it in an approved landfill.

#### BASIS OF PAYMENT

This work will be paid for at the contract unit price per lump sum for REMOVAL AND DISPOSAL OF FRIABLE ASBESTOS and REMOVAL AND DISPOSAL OF NON-FRIABLE ASBESTOS. The contract unit price for Removal and disposal of Friable Asbestos shall include furnishing all labor, materials, equipment, and services required to remove and dispose of the friable asbestos.

### PREVAILING WAGE

The State of Illinois requires under Public Works contracts that the general prevailing rate of wages in this locality be paid for each craft or type of worker hereunder. This requirement is in accordance with The Prevailing Wage Act (820 ILCS 130) as amended. This shall include payment of the general prevailing rate for legal holiday and overtime work. It shall be mandatory upon the subcontractor under the Contractor. A copy of the prevailing wage rates is posted on the McHenry County website at [www.co.mchenry.il.us](http://www.co.mchenry.il.us) under BIDS and RFP's. If wage rates change during the course of the project, the new rates will be available in the County of McHenry Purchasing Office. Contractors may access the Illinois Department of Labor website for updates [www.state.il.us/agency/idol](http://www.state.il.us/agency/idol).

### CERTIFIED PAYROLL REQUIREMENTS (Public Act 94-0515)

Effective August 10, 2005 contractors and subcontractors on public works projects must submit certified payroll records on a monthly basis to the public body in charge of the construction project, along with a statement affirming that such records are true and accurate, that the wages paid to each worker are not less than the required prevailing rate and that the contractor is aware that filing records he or she knows to be false is a Class B misdemeanor.

The certified payroll records must include for every worker employed on the public works project the name, address, telephone number, social security number, job classification, hourly wages paid in each pay period, number of hours worked each day, and starting and ending time of work each day. These certified payroll records are considered public records and public bodies must make these records available to the public under the Freedom of Information Act, with the exception of the employee's address, telephone number and social security number. Any contractor who fails to submit a certified payroll or knowingly files a false certified payroll is guilty of a Class B misdemeanor.

### INCREASED PENALTIES FOR PREVAILING WAGE VIOLATIONS (Public Act 94-0488)

Effective January 1, 2006, penalties for violations of the Prevailing Wage Act will increase from 20% to 50% of the underpaid amounts for second or subsequent violations. An additional penalty of 5% of the underpayment penalty must be paid to workers for each month the wages remain unpaid (up from the current 2% penalty).

For violations that occur after January 1, 2006, the debarment period --during which contractors are ineligible for public works contracts -increases from 2 years to 4 years if two notices of violation are issued/serious violations occur within a 5-year period. In addition, a new monetary penalty of \$5,000 may be assessed against contractors who retaliate against employees who report violations or file complaints under the Prevailing Wage Act.

### SUBSTANCE ABUSE PREVENTION ON PUBLIC WORKS PROJECTS ACT

The successful bidder must be in compliance with State of Illinois HB-1855 (Public Act 095-0635), which amends the Prevailing Wage Act. Before an employer commences work on a public works project, the employer shall have in place a written program, which meets or exceeds the program requirements in this Act, to be filed with the public body engaged in the construction of the public works and made available to the general public, for the prevention of substance abuse among its employees. The testing must be performed by a laboratory that is certified for Federal Workplace Drug Testing Programs by the Substance Abuse and Mental Health Service Administration of the U.S. Department of Health and Human Services.

### NON DISCRIMINATION

Contractor shall comply with the Illinois Human Rights Act, 775 ILCS 5/1-101 et seq., as amended and any rules and regulations promulgated in accordance therewith, including, but not limited to the Equal Employment Opportunity Clause, Illinois Administrative Code, Title 44, Part 750 (Appendix A), 775 ILCS 5/1-

102, which is incorporated herein by reference, and constituting of a written EEO Policy and a workforce profile that demonstrates its EEO practices. Furthermore, the Contractor shall comply the Public Works Employment Discrimination Act, 775 ILCS 10/0.01 et seq., as amended. The Contractor must have a written sexual harassment policy, which meets Illinois State Statutes, 775 ILCS, 15/3.

#### SECURITY

The contractor represents and warrants to the County of McHenry that neither it nor any of its principals, shareholders, members, partners or affiliates, as applicable, is a person or entity named as a Specially Designated National and Blocked Person (as defined in Presidential Executive Order 13224) and that it is not acting, directly or indirectly, for or on behalf of a Specially Designated National and Blocked Person. The Contractor further represents and warrants to the County of McHenry that the Contractor and its principals, shareholders, members, partners, or affiliates, as applicable, are not directly or indirectly, engaged in, and are not facilitating, the transactions contemplated by this Agreement on behalf of any person or entity named as Specially Designated National and Blocked Person. The Contractor hereby agrees to defend, indemnify and hold harmless the County of McHenry, the Corporate Authorities, and all County of McHenry elected or appointed officials, officers, employees, agents, representatives, engineers and attorneys, from and against any and all claims, damages, losses, risks, liabilities, and expenses (including reasonable attorneys' fees and costs) arising from or related to any breach of the foregoing representation and warranties.

#### PURCHASE EXTENSION

This contract shall be offered for purchases to be made by other counties and governmental units within the State of Illinois as authorized by the Government Joint Purchasing Act. All purchases and payments made under this authority shall be made directly by the governmental unit to the Vendor. The County of McHenry shall not be responsible in any way for such purchase orders or payments. All terms and conditions of this contract shall apply to all orders placed by another governmental unit.

#### ADDENDUM

Should the Vendor require any additional information about this Bid, please fax to Purchasing (815-334-4680) any questions by the deadline as outlined in the schedule of events. ANY AND ALL changes to these specifications are valid only if they are included by Written Addendum to All Bidders. NO interpretation of the meaning of the plans, specifications, or other contract documents will be made orally. If required, all addenda will be faxed to bidder if a Notice of Intent to Bid has been completed and faxed to the Purchasing Office. In addition, all addenda are posted on the County of McHenry's website. Failure of the bidder to receive any such addendum or interpretation shall not relieve the bidder from obligation under this Bid as submitted. All addenda so issued shall become part of the bid documents. Failure to request an interpretation constitutes a waiver to later claim that ambiguities or misunderstandings caused by a bidder to improperly submit a bid.

Response to these questions will be made by means of an addendum. Only the Director of Purchasing has the authority to issue an addendum.

Addenda are written instruments issued by the County prior to the date for receipt of proposals, which modify or interpret the Bid by addition, deletions, clarifications or corrections.

Prior to the receipt of bids, addenda will be faxed or delivered to all who are known to have received a Notice to Bid. Each vendor shall ascertain prior to submitting a bid that all addenda issued have been received and, by submission of a bid, such act shall be taken to mean that such vendor has received all addenda and that the vendor is familiar with the terms thereof and understands fully the contents of the addenda.

## TAXES

The County of McHenry is exempt from paying Illinois Use Tax, Illinois Retailers Occupation Tax, and Federal Excise Tax. The bidder's attention is directed to the McHenry County Purchasing Ordinance {S3-10, (9), (10), and (11)}.

## INSURANCE

### 1) GENERAL

The successful bidder shall maintain for the duration of the contract and any extensions thereof, at bidder's expense, insurance that includes "Occurrence" basis wording and is issued by a company or companies qualified to do business in the State of Illinois that are acceptable to the County, which generally requires that the company(ies) be assigned a Best's Rating of A or higher with a Best's financial size category of Class XIV or higher, in the following types and amounts:

- a. Commercial General Liability in a broad form, to include, but not limited to, coverage for the following where exposure exists: Bodily Injury and Property Damage, Premises/Operations, Independent contractors, Products/Completed Operations, Personal Injury and Contractual Liability; limits of liability not less than:  
\$500,000 per occurrence and \$1,000,000 in the aggregate;
- b. Business Auto Liability to include, but not be limited to, coverage for the following where exposure exists: Owned Vehicles, Hired and Non-Owned Vehicles and Employee Non-Ownership; limits of liability not less than:  
\$300,000 per occurrence, combined single limit for:  
Bodily Injury Liability and Property Damage Liability;
- c. Workers' Compensation Insurance to cover all employees and meet statutory limits in compliance with applicable state and federal laws. The coverage must also include Employer's Liability with minimum limits of \$100,000 for each incident.

### 2) CERTIFICATE OF INSURANCE

The successful bidder agrees that with respect to the above required insurance that:

- a. The County of McHenry shall be provided with Certificates of Insurance evidencing the above required insurance, prior to commencement of the contract and thereafter with certificates evidencing renewals or replacements of said policies of insurance at least fifteen (15) days prior to the expiration or cancellation of any such policies;
- b. The contractual liability arising out of the contract shall be acknowledged on the Certificate of Insurance by the insurance company;
- c. The County of McHenry shall be provided with thirty (30) days prior notice, in writing, of Notice of Cancellation or material change and said notification requirement shall be stated on the Certificate of Insurance;
- d. Subcontractors, if any, comply with the same insurance requirements; and

- e. have McHenry County named as an additional insured and the address for certificate holder must read exactly as:

County of McHenry, **a body politic**  
2200 N. Seminary Avenue  
Woodstock, IL 60098

- f. Insurance Notices and Certificates of Insurance shall be provided to:

McHenry County, Purchasing Department  
2200 N. Seminary Avenue, Room 200  
Woodstock, Illinois 60098

**HOLD HARMLESS CLAUSE**

The successful bidder will agree to indemnify, save harmless and defend the County of McHenry, its agents, servants, and employees, and each of them against and hold it and them harmless from any and all lawsuits, claims, demands, liabilities, losses and expenses, including court costs and attorney's fees, for or on account of any injury to any person, or any death at any time resulting from such injury, or any damage to property, which may arise or which may be alleged to have arisen out of or in connection with the work covered by this contract upon award. The foregoing indemnity shall apply except if such injury, death or damage is caused directly by the willful and wanton conduct of the County of McHenry, its agents, servants, or employees or any other person indemnified hereunder.

**BID RESPONSE**

It is highly recommended that the vendor completely read the bid prior to filling out to become acquainted with terms and conditions of the bid document and merchandise requirements. No relief will be allowed from the bid conditions unless you take written exception to that condition on your bid. **BIDS MUST BE SUBMITTED IN TRIPLICATE FORM, (One Original, and Three Copies). BIDS ARE DUE BACK BY 2:00 P.M. (CST) ON FEBRUARY 7, 2012.**

Bidders are urged to respond to this bid request in every case to insure being maintained on current bid lists. Explanations of the reasons for not bidding will assist in maintaining the bidder on the correct bid list(s).

**SUBMITTAL**

Submit one (1) bid, multiple bids will not be accepted.

**AWARD OF ORDER**

The County will award a purchase order to the lowest responsive, responsible bidder meeting the County's requirements as listed in this document. The County will be the sole judge of acceptability of any products offered.

**EXCEPTIONS**

The bid speaks for itself. Bidders taking exception to any terms, conditions or specifications of this bid must clearly state in writing such exception(s) either on or with their bid. The County will be the sole judge of the acceptability of any exception noted, and is not bound to consider any bid submitted with exceptions.

**FULL PRICING AND CONTINGENCIES**

The County shall hold the successful bidder to bid pricing. Additional charges for contingencies discovered by the vendor at any time after the date of opening of this bid will not be considered for payment by the County.

#### RECOURSE FOR UNSATISFACTORY MATERIALS

Payment shall be contingent upon the County's inspection of and satisfaction with completed work. Any defective work or materials, non-conformance to bid specifications, damaged materials, or unsatisfactory installation shall be corrected to the County's satisfaction by the successful bidder at no additional charge.

#### CANCELLATION

Failure to comply with the terms and conditions as herein stated shall be cause for cancellation of the contract. The County will give written notice of unsatisfactory performance and the contractor will be allowed thirty (30) days to take corrective action and accomplish satisfactory control. If at the end of the thirty days, the County deems the contractor's performance still unsatisfactory, the contract shall be canceled. The exercise of its right of cancellations shall not limit the County's right to seek any other remedies allowed by law.

#### REJECTION OF BIDS, WAIVER OF IRREGULARITIES

McHenry County reserves the right to reject any or all bids, to waive irregularities, and to accept that bid which is considered to be in the best interest of the County. Any such decision shall be considered final.

#### PROTEST PROCEDURES

Any Bidder who believes contractual terms or specifications are unnecessarily restrictive or limit competition may submit a protest, in writing, to the Director of Purchasing. To be considered, the protest must be received by McHenry County five (5) days prior to the stated bid opening. Any adversely affected or aggrieved Bidder shall have ten (10) days from the date of the bid opening to file a written protest regarding the intent to award the bid. Protests submitted after that date will not be accepted. Protests must specify the grounds upon which the protest is based (refer to appropriate statute, rule, code, or ordinance which defines the protest process).

#### BIDDER'S ATTACHMENT TO THE BID

Any attachment to this bid, as required by the bid conditions, or made at the bidder's option, must reference on their face the bid title, opening date, and time.

#### INSPECTION AND PAYMENT

Final inspection of the Property will be made by the McHenry County Department of Planning and Development and Department of Health in conjunction with the McHenry County State's Attorney's Office. Payment will be made on satisfactory completion of the work, proper invoicing, and all receipts pertaining to the disposal of debris.

**N**OTE: A PRE-BID MEETING WILL BE HELD ON JANUARY 19, 2012, AT 2:00 PM, ON THE SITE AT 5 GATES STREET CRYSTAL LAKE IL. ALL BUILDINGS WILL BE OPEN FOR INSPECTION AT THIS TIME ONLY. IT IS HIGHLY SUGGESTED THAT INTERESTED PARTIES ATTEND THE PRE-BID MEETING.

PART OF THE SE 1/4 OF SEC. 32, TWP. 44 N., R. 8 E. OF THE 3RD. P.M., IN McHENRY COUNTY, ILLINOIS.

PARCEL NUMBER	OWNER	TOTAL HOLDINGS ACRES	PART TAKEN ACRES	AREA IN EXISTING SQUARE FEET	REMAINDER AREA ACRES	EASEMENT AREA ACRES	EASEMENT PURPOSE	PERMANENT INDEX NUMBER	PROPERTY ACQUIRED BY
1G60003 1G60003T.E.-A 1G60003T.E.-B	Stewart E. Feitz	0.285	0.139	N/A	N/A	0.146	A=0.002 B=0.007	79 N/A	Building Demolition Building Demolition
1G60004 1G60004T.E.	Cardinal Savings Bank, FSB, as Trustee under a Trust Agreement dated the 10th day of August, 1999, known as Trust Number 98-141	0.459	0.073	N/A	N/A	0.386	0.004	176	Driveway Construction
1G60005 1G60005T.E.	Matthew J. Canning	0.201	0.003	110	N/A	0.198	0.013	N/A	Building Demolition

Parcel	Document No.	Date Recorded
1G60003	Book 43 of Deeds, Page 296	August 13, 1888
1G60004	209395	March 17, 1948
1G60004	90R031127	August 23, 1990
1G60005	Book 43 of Deeds, Page 296	August 13, 1888
---	Book 43 of Deeds, Page 296	August 13, 1888
---	209395	March 17, 1948
---	2011R0001171	January 6, 2011

Existing & Proposed Pavement Gates Street Curve #1

P.I.	Sta.
Δ	30+88.44
R	35°03'55"
T	100.00'
L	31.59'
P.C.	61.20'
P.T.	4.87'
	Sta. 30+56.85
	Sta. 31+18.05


Schedule of Ties

Point Number	Tie to point	Tie Distance (feet)
1	T1	14.69
	T2	14.39
	T3	17.81
2	T1	19.87
	T2	13.89
	T3	8.45
3	T1	8.37
	T2	15.68
	T3	25.61
4	T1	5.51
	T2	12.96
	T3	22.72
5	T1	20.82
	T2	12.25
	T3	6.95
6	T1	20.37
	T2	15.06
	T3	13.38

**LEGEND**

- SECTION CORNER
- QUARTER SECTION CORNER
- SECTION LINE
- QUARTER SECTION LINE
- PLATTED LOT LINE
- PROPERTY (DEED) LINE
- APPARENT PROPERTY LINE
- CENTER LINE
- EXISTING RIGHT OF WAY LINE
- PROPOSED RIGHT OF WAY LINE
- PROPOSED EASEMENT
- MEASURED DIMENSION
- COMPUTED DIMENSION
- RECORD DATA
- EXISTING BUILDING

Scale: 1"=20'

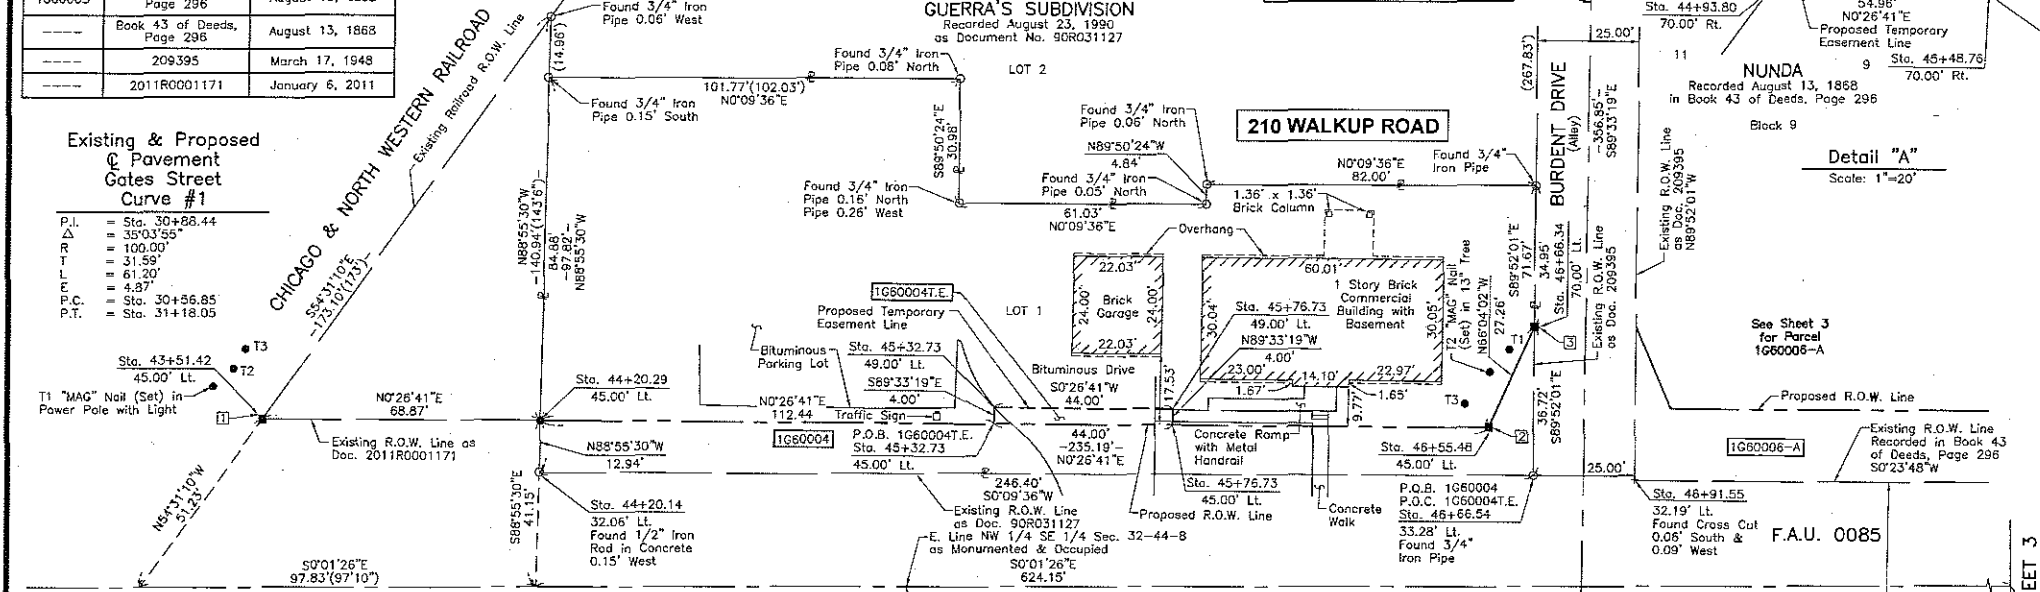

- IRON PIPE OR ROD FOUND
- "MAG" NAIL SET
- + CUT CROSS FOUND OR SET
- 5/8" REBAR SET
- T1 THESE STAKES REFERENCE FOUND OR SET MONUMENTATION, SET 5/8" IRON ROD FLUSH WITH GROUND TO THE FOUND IRON STAKE IDENTIFIED BY COLORED PLASTIC CAP BEARING SURVEYORS REGISTRATION NUMBER.
- T2 THESE STAKES, IN CULTIVATED AREAS, REFERENCE FOUND OR SET MONUMENTATION, BURIED 5/8" IRON ROD 20 INCHES BELOW GROUND TO THE FOUND IRON STAKE, IDENTIFIED BY COLORED PLASTIC CAP BEARING SURVEYORS REGISTRATION NUMBER.
- STAKING OF PROPOSED RIGHT OF WAY, SET DIVISION OF HIGHWAYS SURVEY MARKER TO MONUMENT THE POSITION SHOWN, IDENTIFIED BY INSCRIPTION DATA AND SURVEYORS REGISTRATION NUMBER.
- M STAKING OF PROPOSED RIGHT OF WAY IN CULTIVATED AREAS, BURIED 5/8" IRON ROD 20 INCHES BELOW GROUND TO MARK FUTURE SURVEY MARKER POSITION IDENTIFIED BY COLORED PLASTIC CAP BEARING SURVEYORS REGISTRATION NUMBER.
- PERMANENT SURVEY MARKER, I.D.O.T STD 2135 (TO BE SET BY OTHERS)
- RIGHT OF WAY STAKING PROPOSED TO BE SET.

STATE OF ILLINOIS }  
 COUNTY OF LAKE }  
 THIS IS TO CERTIFY THAT WE, JORGENSEN & ASSOCIATES, INC., AN ILLINOIS PROFESSIONAL LAND SURVEYING CORPORATION, NUMBER 184-2771, HAVE SURVEYED THE PLAT OF HIGHWAYS SHOWN HEREON IN SECTION 32, TOWNSHIP 44N., RANGE 8E., OF THE THIRD PRINCIPAL MERIDIAN, McHENRY COUNTY, THAT THE SURVEY IS TRUE AND COMPLETE AS SHOWN TO THE BEST OF MY KNOWLEDGE AND BELIEF, THAT THE PLAT CORRECTLY REPRESENTS SAID SURVEY, THAT ALL MONUMENTS FOUND AND ESTABLISHED ARE OF PERMANENT QUALITY AND OCCUPY THE POSITIONS SHOWN THEREON AND THAT THE MONUMENTS ARE SUFFICIENT TO ENABLE THE SURVEY TO BE RETRACED. MADE FOR THE DEPARTMENT OF TRANSPORTATION, STATE OF ILLINOIS, DATED AT LAKE VILLA, ILLINOIS THIS \_\_\_\_ DAY OF \_\_\_\_\_, 20\_\_ A.D.

ILLINOIS PROFESSIONAL LAND SURVEYOR NO. 35-2797  
 LICENSE EXPIRATION DATE: NOVEMBER 30, 2010  
 THIS PROFESSIONAL SERVICE CONFORMS TO THE CURRENT ILLINOIS MINIMUM STANDARDS FOR A BOUNDARY SURVEY.  
 NOTE: SURFACE COORDINATES ARE SHOWN.

STATION	OFFSET	NORTH	EAST
43+42.37	55.00' Rt.	2,032,395.940	987,673.084
43+51.42	45.00' Lt.	2,032,405.765	987,573.157
43+76.15	34.07' Rt.	2,032,429.880	987,652.416
44+07.48	55.00' Rt.	2,032,451.045	987,673.589
44+20.14	32.06' Lt.	2,032,474.386	987,586.632
44+20.29	45.00' Lt.	2,032,474.629	987,573.691
44+93.80	55.00' Rt.	2,032,547.363	987,674.259
44+93.80	70.00' Rt.	2,032,547.247	987,689.258
45+04.32	55.00' Rt.	2,032,557.880	987,574.340
45+11.33	45.00' Rt.	2,032,564.972	987,664.391
45+26.31	55.00' Rt.	2,032,579.868	987,674.511
45+32.73	45.00' Lt.	2,032,587.068	987,574.564
45+32.73	49.00' Lt.	2,032,587.099	987,570.564
45+48.76	70.00' Rt.	2,032,602.203	987,689.685

COORDINATE TABLE

STATION	OFFSET	NORTH	EAST
45+76.73	45.00' Lt.	2,032,631.068	987,574.906
45+76.73	49.00' Lt.	2,032,631.098	987,570.906
46+21.62	118.68' Rt.	2,032,674.682	987,738.925
46+44.99	55.00' Rt.	2,032,698.548	987,675.432
46+51.53	76.02' Rt.	2,032,704.921	987,696.500
46+55.48	45.00' Lt.	2,032,709.812	987,575.517
46+66.34	70.00' Lt.	2,032,720.870	987,550.802
46+66.54	33.28' Lt.	2,032,720.785	987,587.320
46+81.12	33.81' Rt.	2,032,734.838	987,654.527
46+91.55	32.19' Lt.	2,032,745.782	987,588.601
47+54.44	33.75' Rt.	2,032,808.158	987,655.035

JORGENSEN & ASSOCIATES, INC.  
 120 PARK AVENUE  
 LAKE VILLA, ILLINOIS  
 (847) 356-3371

SHEET 1 IS A COVER SHEET AND IS NOT RECORDED.

**PLAT OF HIGHWAYS**  
 STATE OF ILLINOIS  
 DEPARTMENT OF TRANSPORTATION  
 F.A.U. 0085 (WALKUP ROAD)

SECTION 00-00246-00-FP McHENRY COUNTY  
 PROJECT JOB NO. R-91-006-06  
 STATION 43+00 TO STATION 48+00 (WALKUP ROAD)  
 STATION 28+00 TO STATION 32+00 (GATES STREET)  
 SCALE: 1"=20' SHEET 2 OF 74

**BUREAU OF LAND ACQUISITION**  
 201 WEST CENTER COURT  
 SCHAUMBURG, ILLINOIS 60196

**THIS PAGE IS MANDATORY**

**BID ON:**

Demolition, clean up of, legal removal and disposal of materials, and restoration of grounds located from residential property located in Crystal Lake, IL as per Scope of Work

TOTAL \$ \_\_\_\_\_

---

Written amount

Estimated start of work after receipt of PO \_\_\_\_\_ DAYS

Number of Days to Complete Work \_\_\_\_\_ DAYS

Does your company have a formal safety policy and your employees participate in safety training?

Upon request, would you be able to provide the County with a copy of your safety policy?

YES	NO

***THIS PAGE IS MANDATORY***

***REFERENCES***

List three (3) references that you have done similar work, service or supplied similar products to within the last twelve (12) months (Only correct contact names and phone numbers will be acceptable).

Entity:

Address:

City, State, Zip Code:

Telephone Number:

Contact Person:

---

Entity:

Address:

City, State, Zip Code:

Telephone Number:

Contact Person:

---

Entity:

Address:

City, State, Zip Code:

Telephone Number:

Contact Person:

---

**THIS PAGE IS MANDATORY**

**RUBBER STAMPED, FAXED, COPIED, OR TYPED SIGNATURE WILL  
DISQUALIFY YOUR BID MUST BE AN ORIGINAL SIGNATURE**

**CERTIFICATIONS**

Vendor certifies that it has not been barred from contracting with a unit of State or local government as a result of a violation of Section 33E-3 or 33E-4 of the Criminal Code of 1961, as amended.

\_\_\_\_\_ Yes \_\_\_\_\_ No

Vendor certifies that it is aware that all contracts for the Construction of Public Works are subject to the Illinois Prevailing Wage Act (820 ILCS 130/1-12)

\_\_\_\_\_ Yes \_\_\_\_\_ No

Under penalties of perjury, I certify that \_\_\_\_\_ is my correct Federal Taxpayer Identification Number. I am doing business as a (please check one):

\_\_\_ Individual

\_\_\_ Sole Proprietorship

\_\_\_ \*Partnership

\_\_\_ \*\*Corporation

\_\_\_ Not-for-Profit Corporation

\_\_\_ Medical and Health Care

Services Provider Corporation

\_\_\_ Real Estate Agent

\_\_\_ Government Entity

\_\_\_ Tax Exempt Organization

(IRC 501(a) only)

\_\_\_ Trust or Estate

\*State full names, titles and addresses of all responsible principles and/or partners on attached sheet.

\*\*State of Incorporation \_\_\_\_\_

\_\_\_\_\_  
(Individual - Partnership - Company - Corporation)

\_\_\_\_\_  
(Business Address)

\_\_\_\_\_  
(City, State, and Zip Code)

\_\_\_\_\_  
(By Signature)

\_\_\_\_\_  
(Title)

\_\_\_\_\_  
(Witness Signature)

\_\_\_\_\_  
(Title)

\_\_\_\_\_  
(Telephone No.)

\_\_\_\_\_  
(Fax No.)

\_\_\_\_\_  
(Date)

**END OF DOCUMENT**